
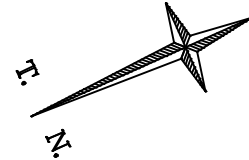


Approved

for Surveyor-General

Date

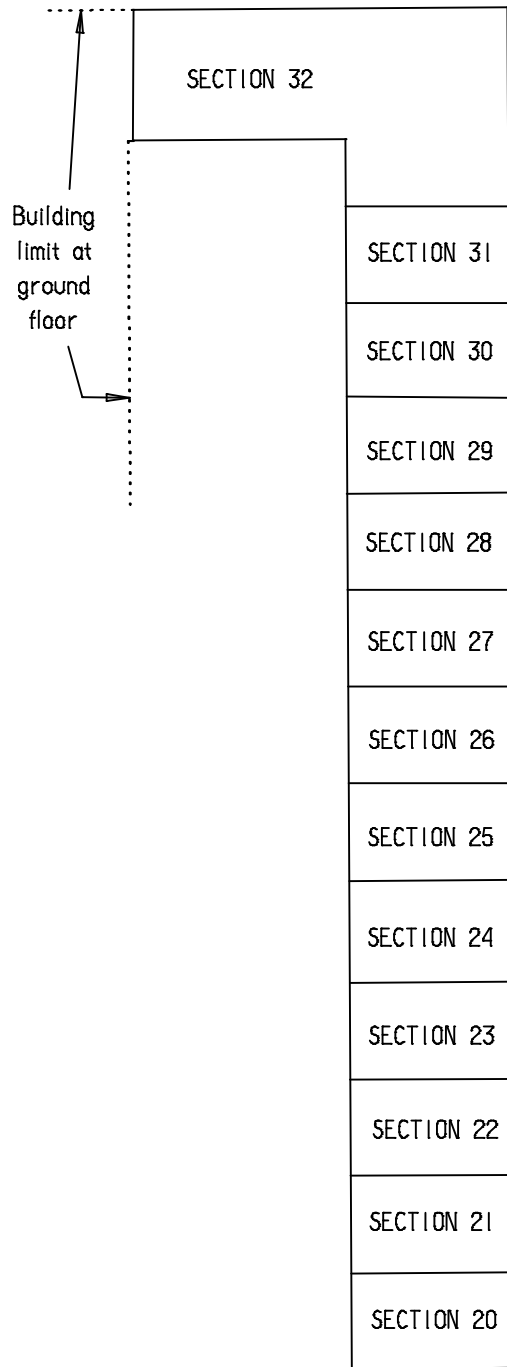

BUILDING 2
UPPER GROUND FLOOR

Notes :

1. For Participation Quotas see Sheet 8.
2. This Upper Ground Floor level corresponds approximately with the level of the Ground Floor on Building 1.

LAND SURVEYOR: M D Wijnberg
Mark Wijnberg Land Surveyors
80 Klooflands Road
Kloof 3610

Signed:
Date : 19 May 2009

STORAGE UNLIMITED
DRAWING TITLE : Building 2
Upper Ground Floor Plan
Scale 1 : 250