
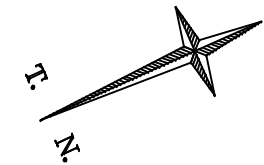


Approved

for Surveyor-General
Date :

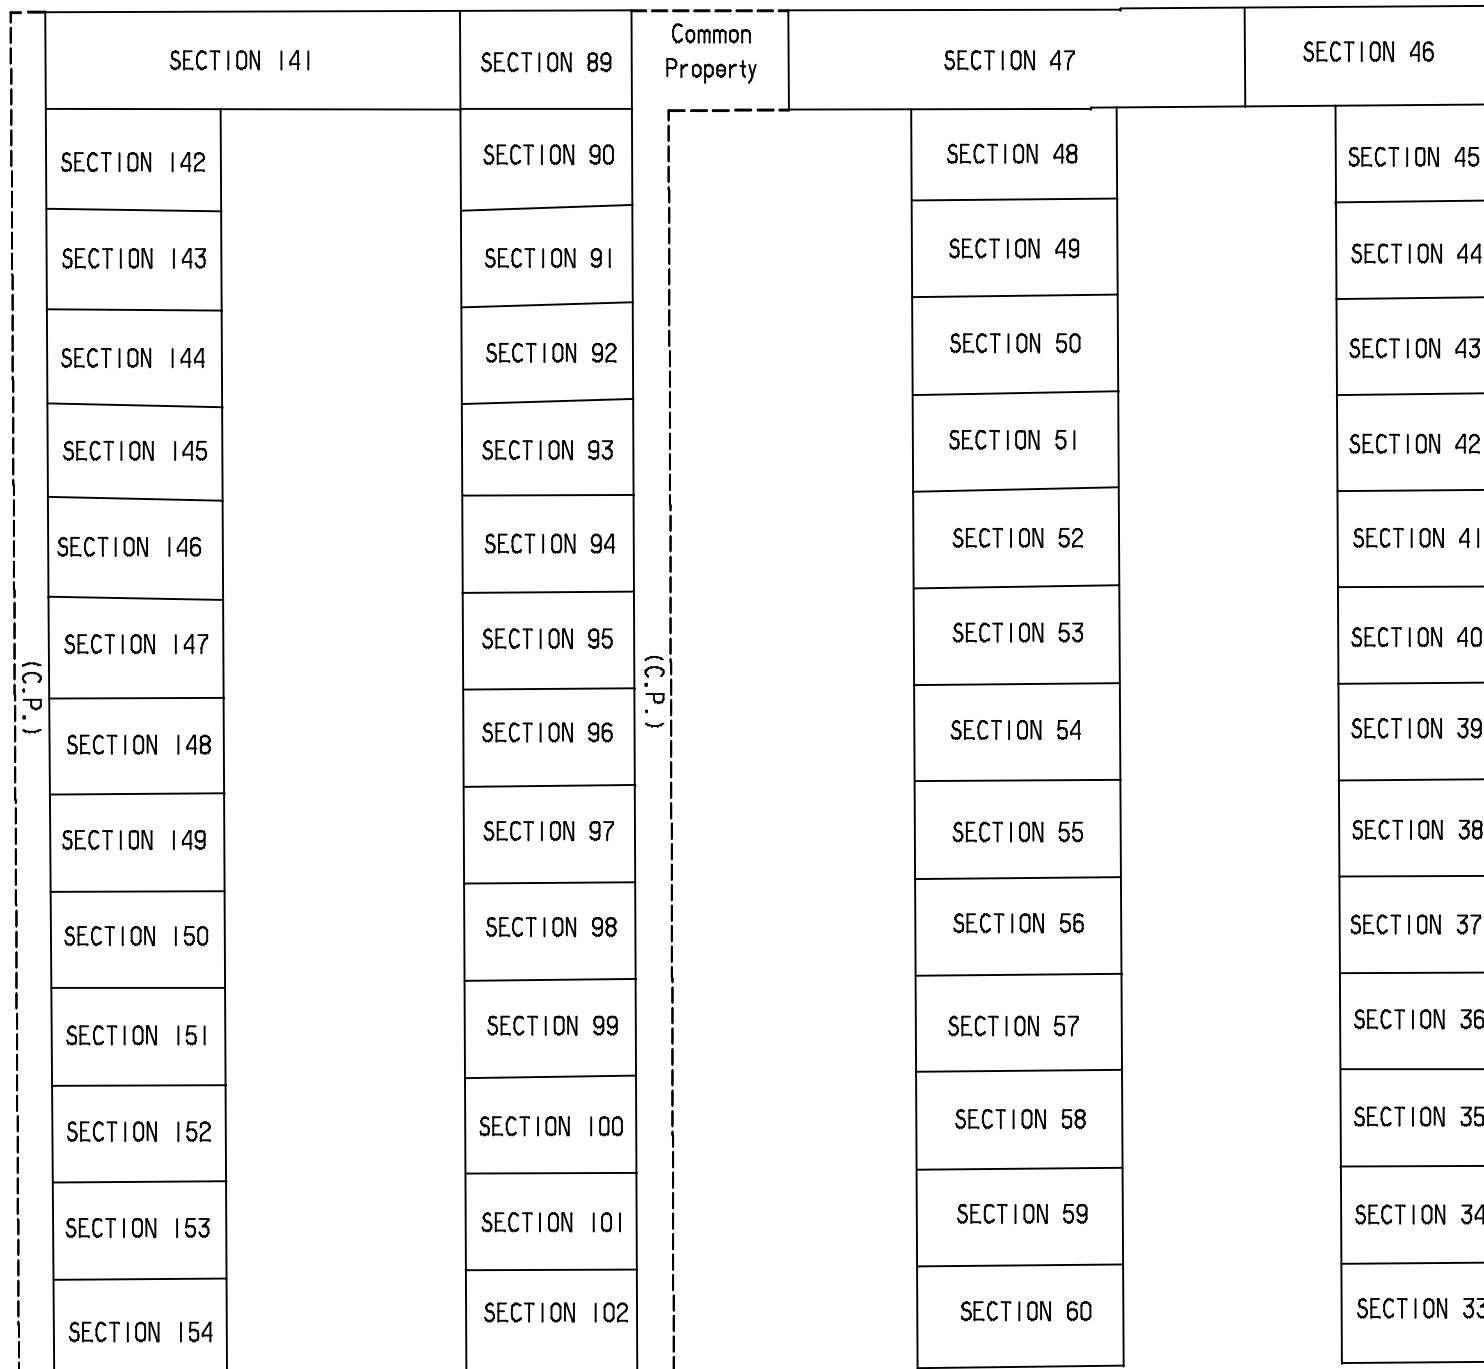

BUILDING 2
GROUND FLOOR

Notes :

1. For Participation Quotas see Sheet 8.
2. (C.P.) denotes Common Property.

LAND SURVEYOR: M D Wijnberg
Mark Wijnberg Land Surveyors
80 Klooflands Road
Kloof 3610

Signed:
Date : 19 May 2009

STORAGE UNLIMITED
DRAWING TITLE : Building 2
Ground Floor Plan
Scale 1 : 250