
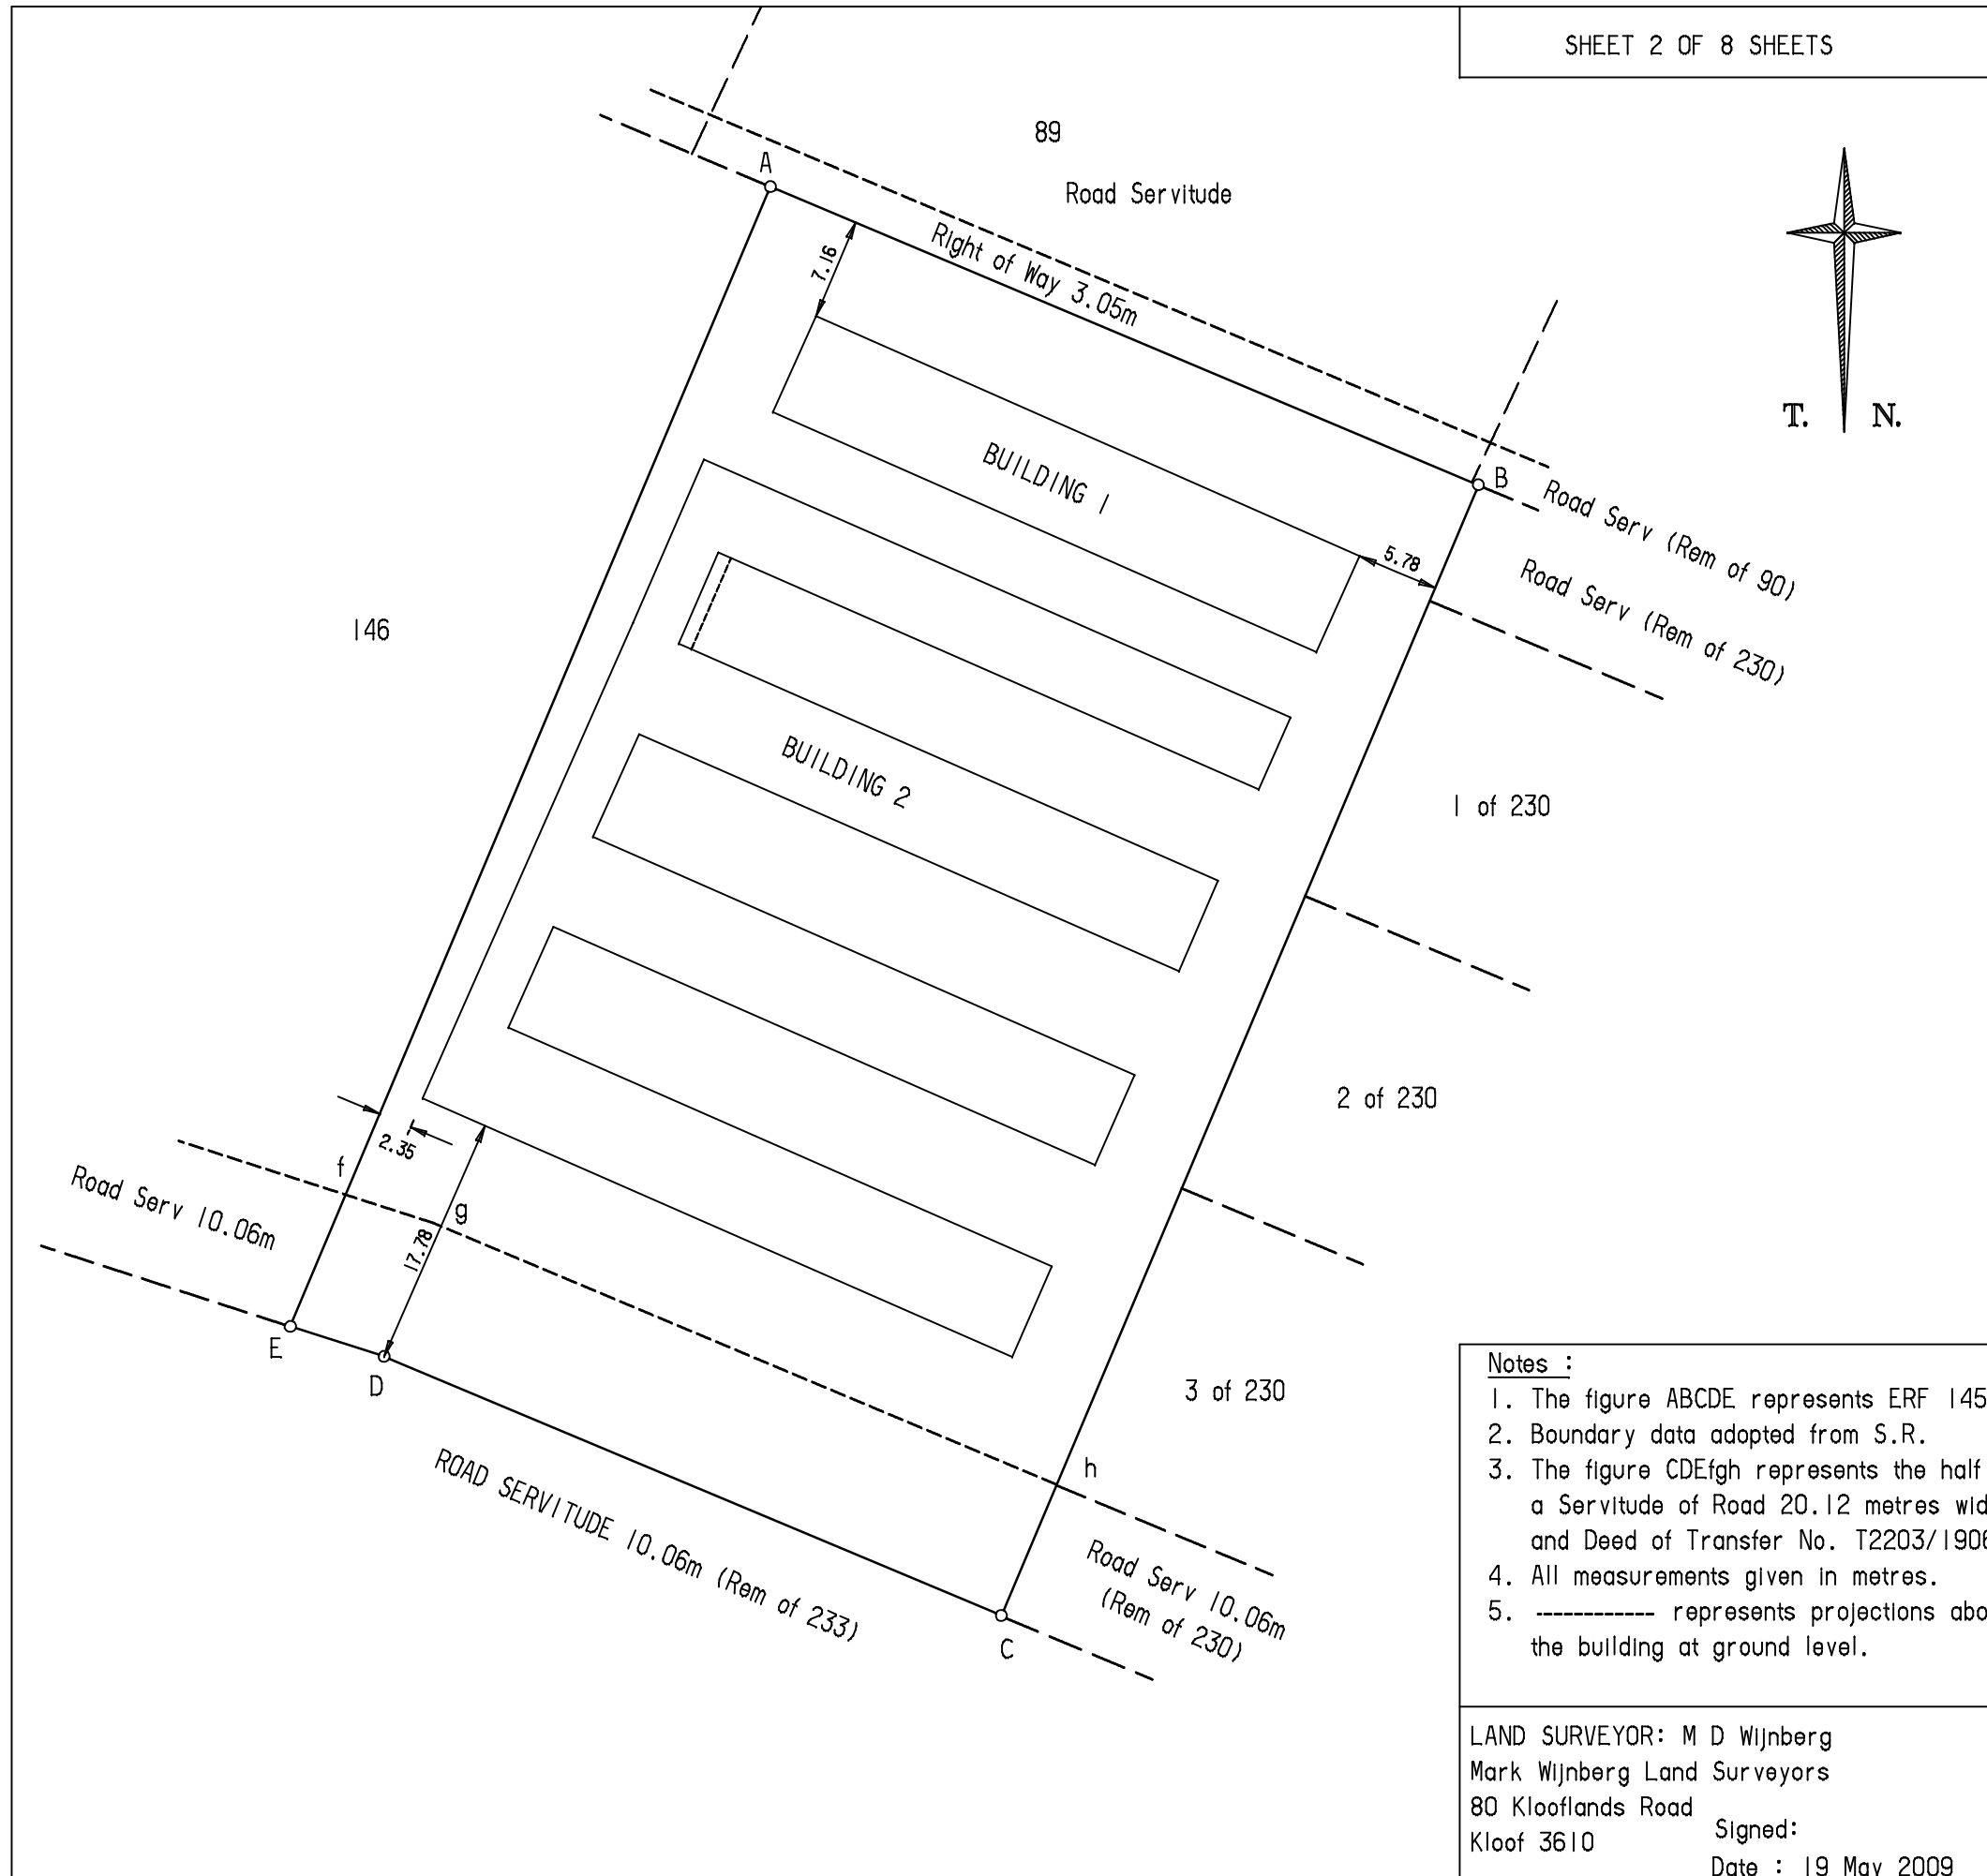


Approved

for Surveyor General  
Date :

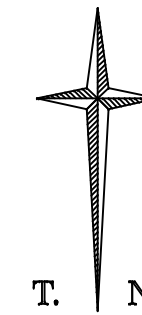

BOUNDARY DATA		
SIDE	METRES	DIRECTION
A B	54.26	292.46.50
B C	86.67	22.56.00
C D	47.21	112.44.50
D E	6.95	107.54.20
E A	87.29	202.50.50

**Notes :**  
 1. The figure ABCDE represents ERF 145 GLEN ANIL.  
 2. Boundary data adopted from S.R. /2009.  
 3. The figure CDEfgh represents the half width of a Servitude of Road 20.12 metres wide vide diagram S.V. 308 Fol. 43 and Deed of Transfer No. T2203/1906.  
 4. All measurements given in metres.  
 5. ----- represents projections above ground level beyond external surfaces of the building at ground level.

LAND SURVEYOR: M D Wijnberg  
 Mark Wijnberg Land Surveyors  
 80 Klooflands Road  
 Kloof 3610  
 Signed:  
 Date : 19 May 2009

**STORAGE UNLIMITED**  
 DRAWING TITLE :  
 Block Plan  
 Scale 1:500